



Hamilton

Greenwood Springs

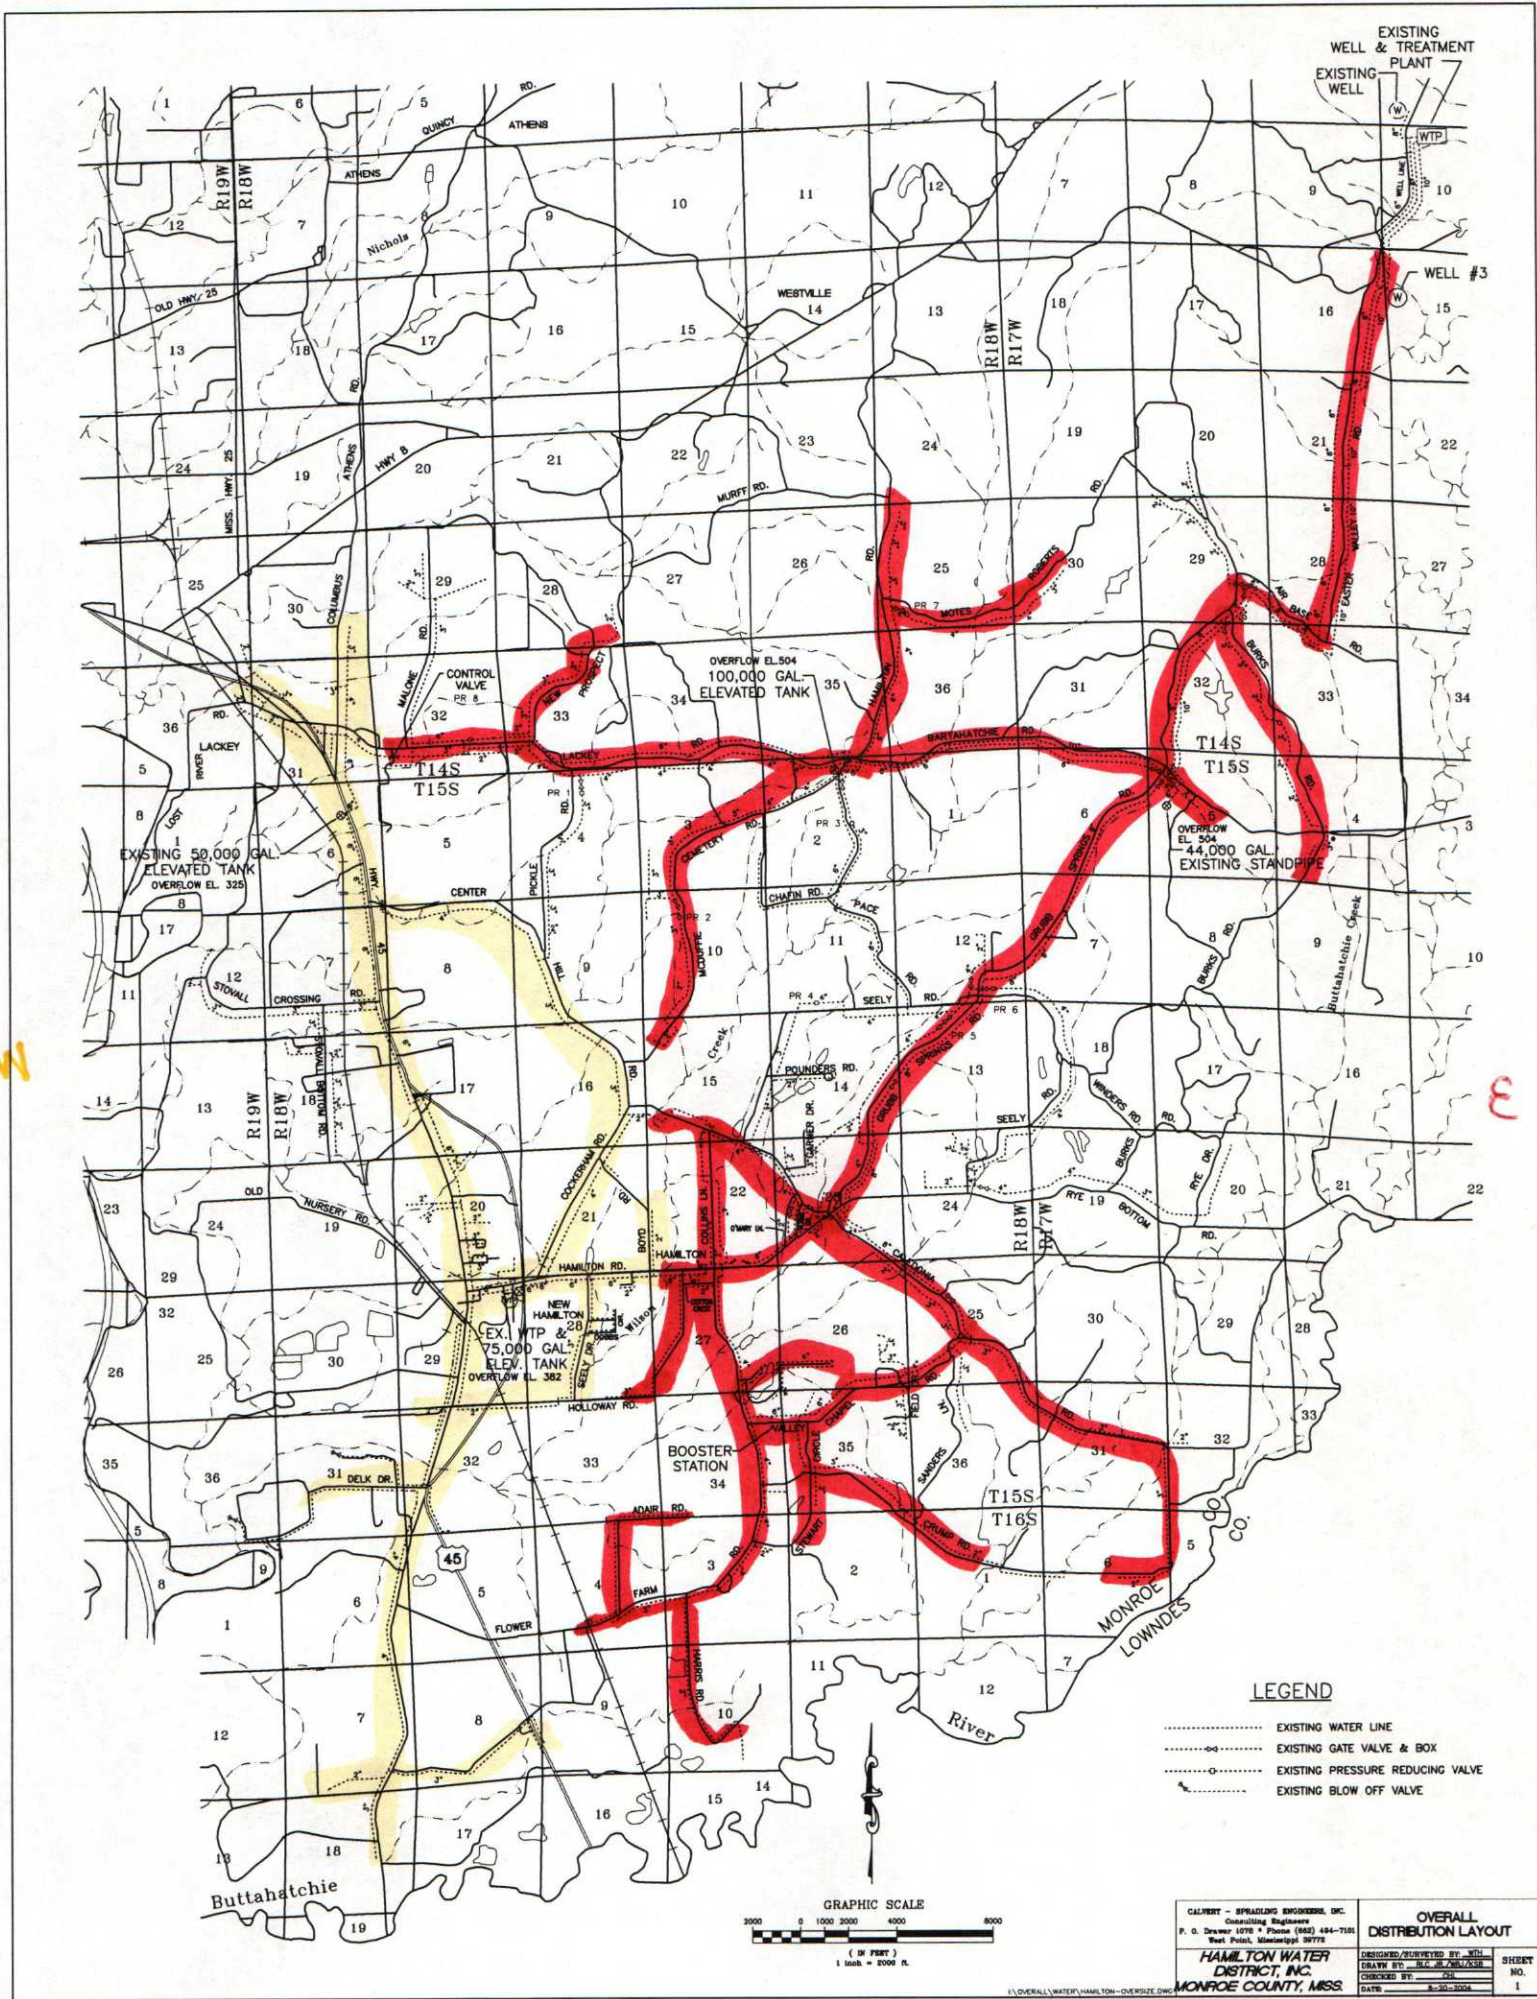

LEGEND

- EXISTING WATER LINE
- EXISTING GATE VALVE & BOX
- EXISTING PRESSURE REDUCING VALVE
- EXISTING BLOW OFF VALVE

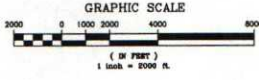

CALVERT - SPRADLING ENGINEERS, INC. Consulting Engineers P. O. Drawer 1078 • P.O. Box (682) 484-7101 West Point, Mississippi 39075		OVERALL DISTRIBUTION LAYOUT	
HAMILTON WATER DISTRICT, INC.		DESIGNED/DRAWN BY: JLL CHECKED BY: JLL DATE: 8-20-2004	SHEET NO. 1